




I:\Maint\Drafting\elementary\EDNA STAEBLER\EDNA STAEBLER-SITE.dwg, 3/28/2008 11:34:46 AM

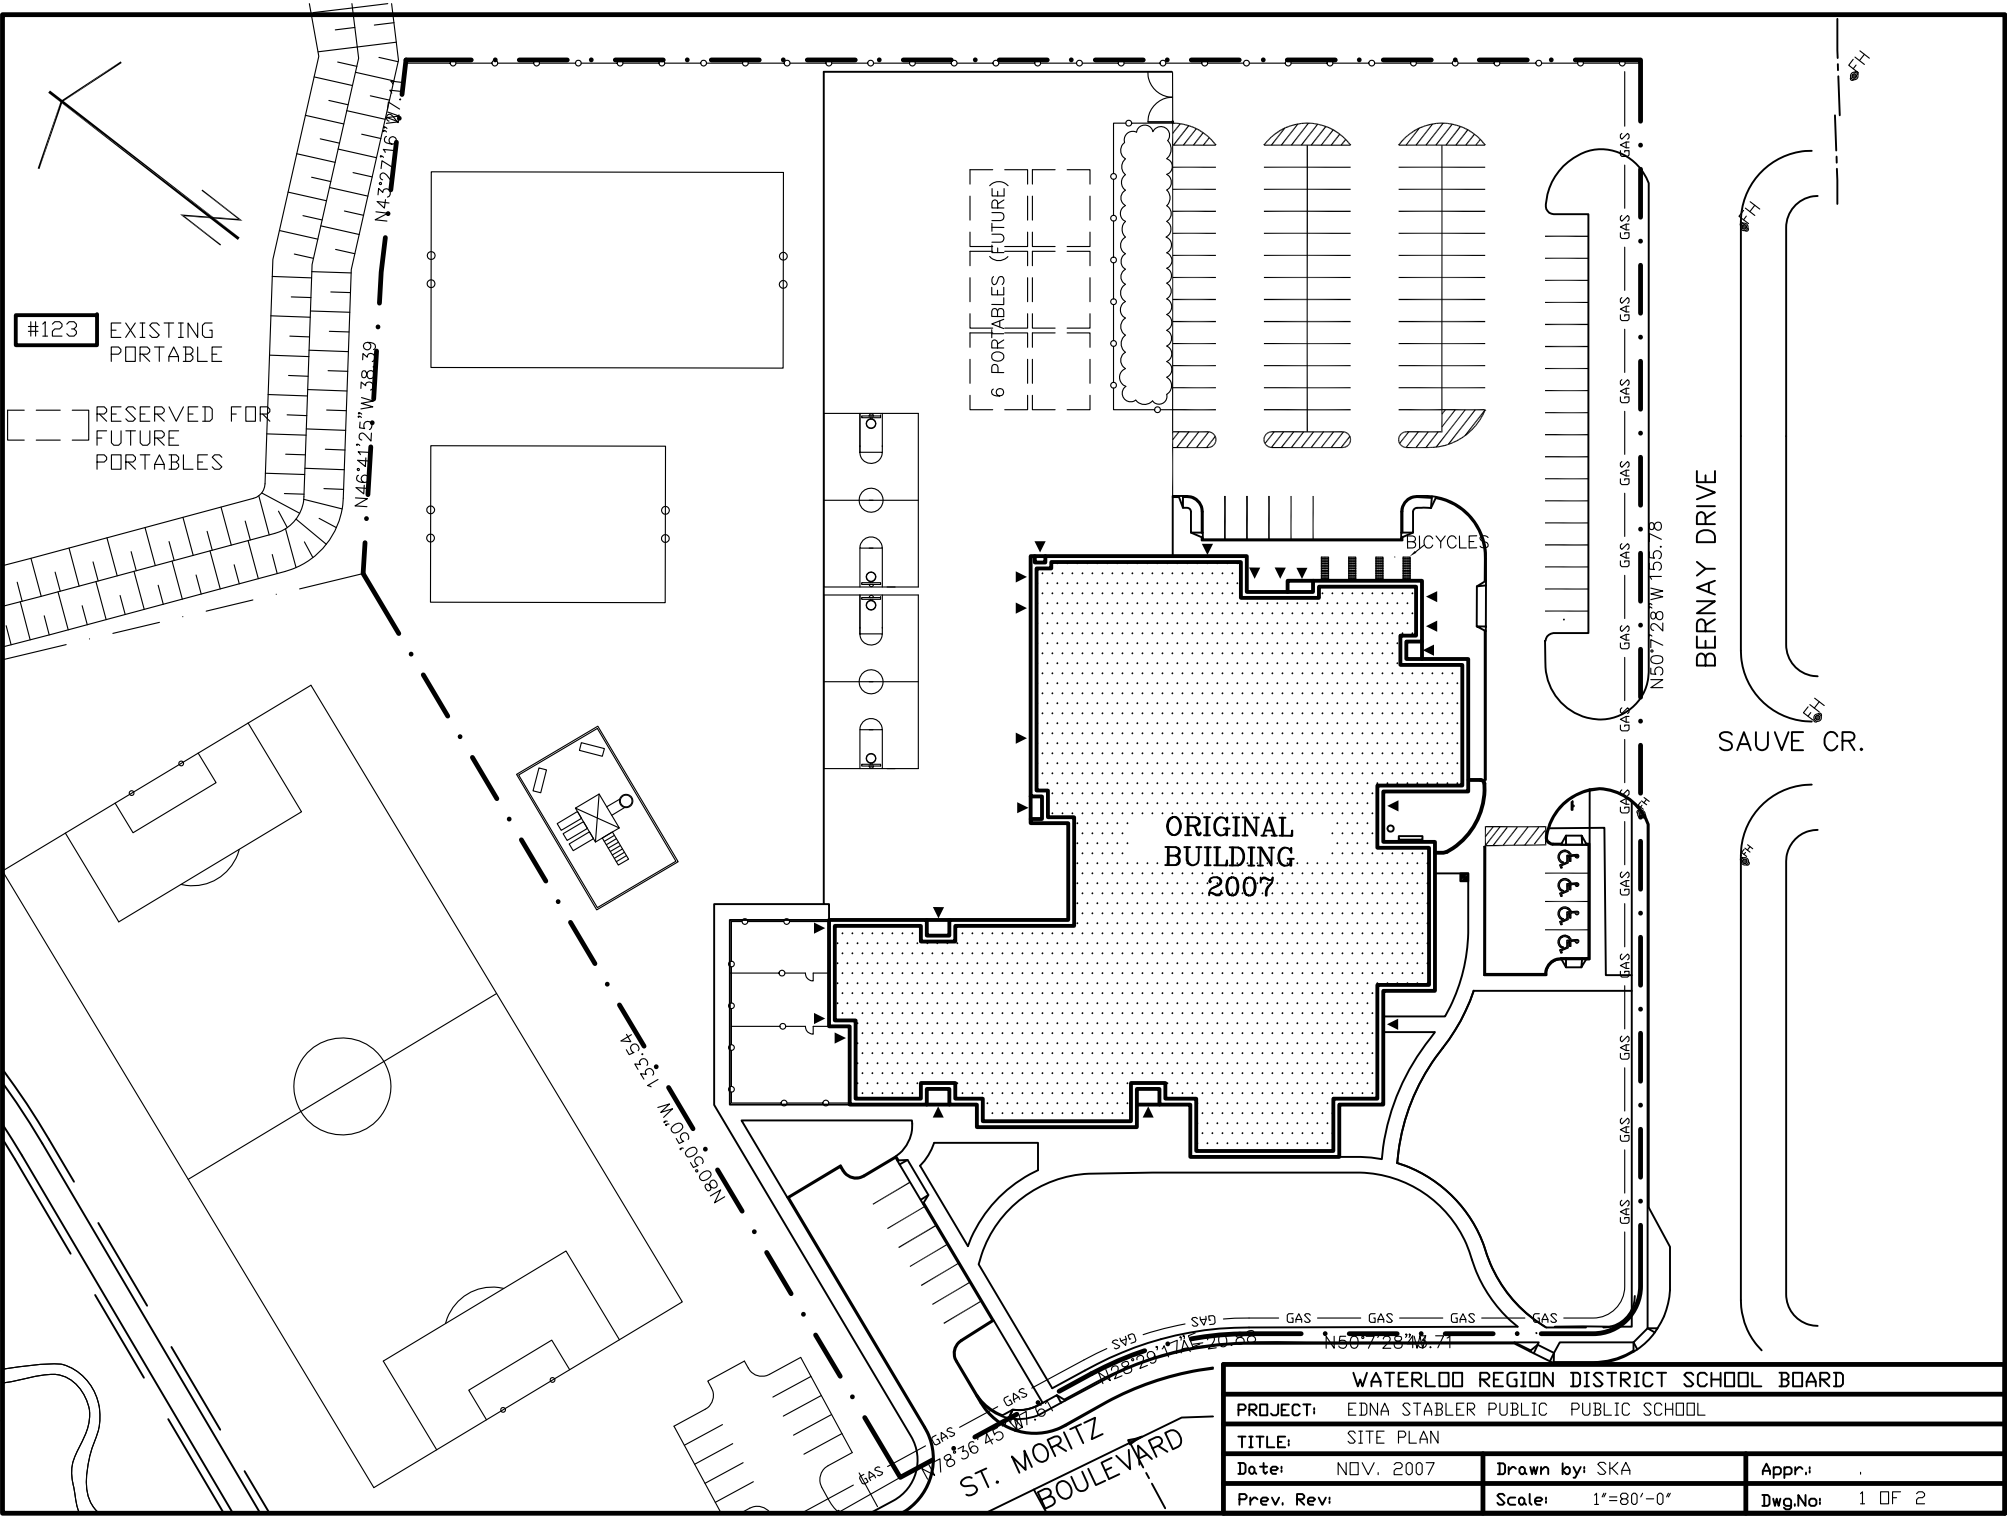

<b>WATERLOO REGION DISTRICT SCHOOL BOARD</b>		
PROJECT: EDNA STAEBLER PUBLIC PUBLIC SCHOOL		
TITLE: SITE PLAN		
Date: NOV. 2007	Drawn by: SKA	Appr: .
Prev. Rev:	Scale: 1"=80'-0"	Dwg.No: 1 OF 2

**LEGEND**



- C CUSTODIAN
- DC DISPLAY CASE
- DF DRINKING FOUNTAIN
- FE FIRE EXTINGUISHER
- HC HANDICAP
- INST INSTRUCTOR
- KIT KITCHEN
- L LOCKERS
- MECH MECHANICAL ROOM
- PRINC PRINCIPAL
- SEC SECRETARY
- SH SHOWER
- ST STORAGE
- SW STAFF WASHROOM
- W WASHROOM

 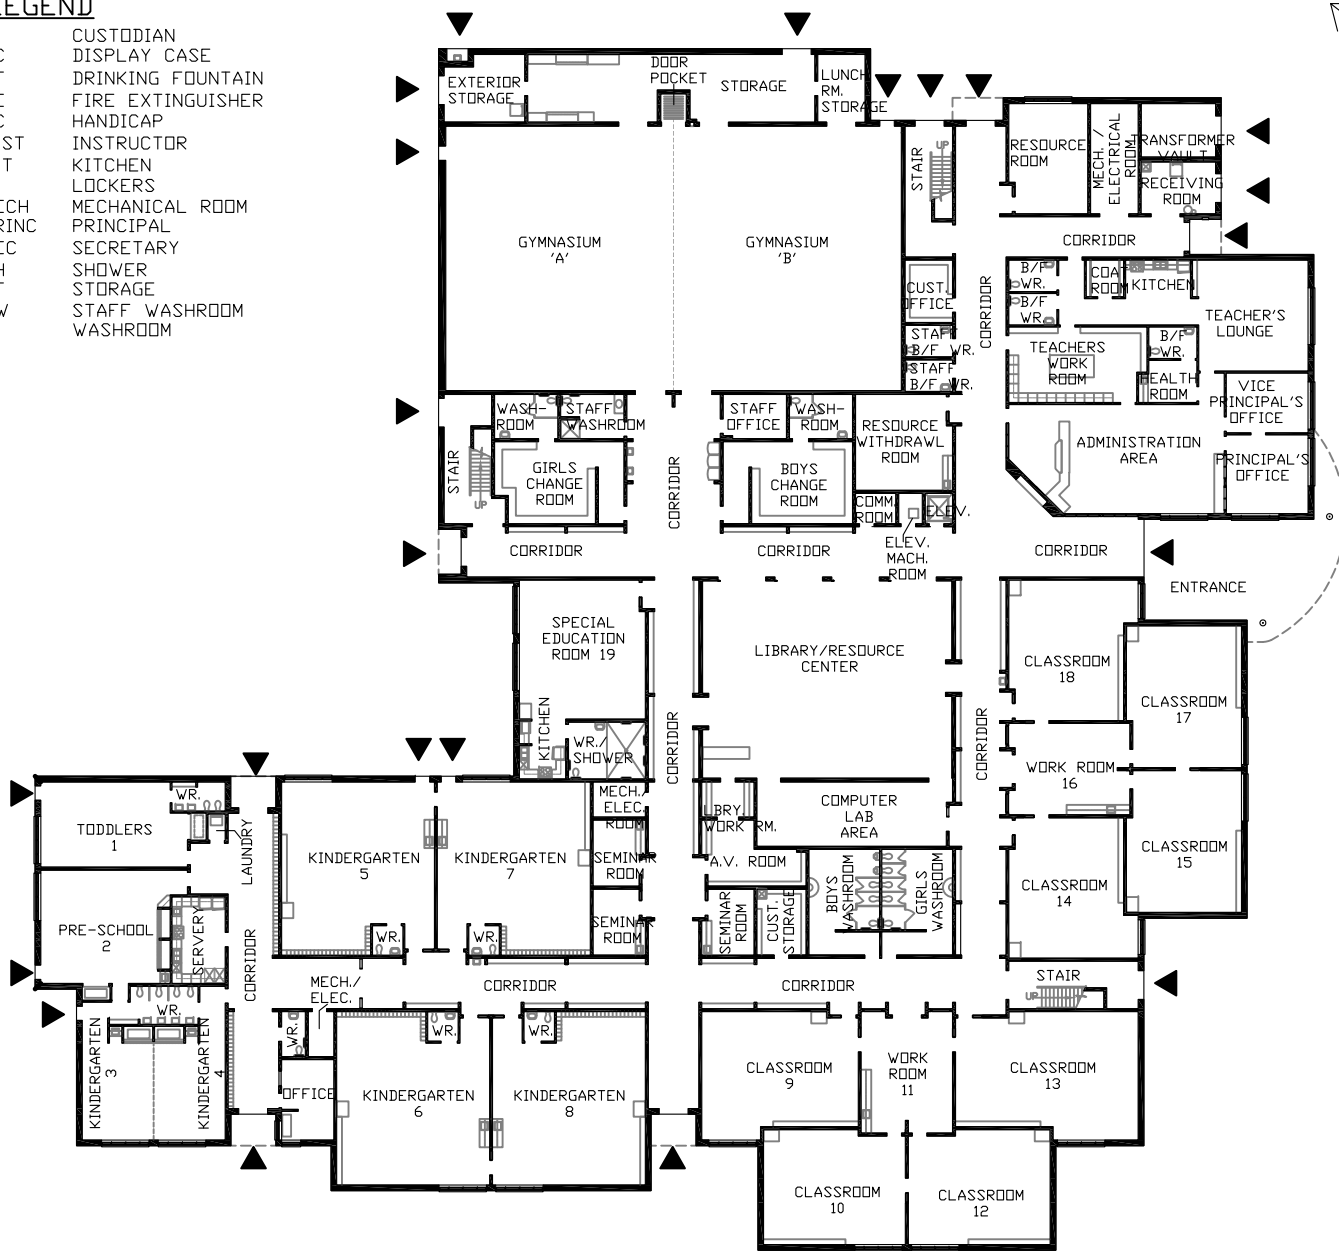

DAYCARE GROSS AREA : 3 019 SQ.FT. 280.5 SQ M  
 SCHOOL BUILDING FLOOR GROSS AREA : 40 985 SQ.FT. 3 807.7 SQ M  
 TOTAL GROSS FLOOR AREA : 67 196 SQ.FT. 6 242.9 SQ M

WATERLOO REGION DISTRICT SCHOOL BOARD		
PROJECT: EDNA STABLER PUBLIC SCHOOL - WATERLOO		
TITLE: FIRST FLOOR PLAN		
Date: JAN. 2008	Drawn by: SKH	Appr.:
Prev Rev: DEC 2007 SKA	Scale: 1" = 40'-0"	Dwg.No: 2 OF 3

I:\Maint\Drafting\elementary\EDNA STABLER\EDNA STABLER.dwg, 3/28/2008 11:44:59 AM

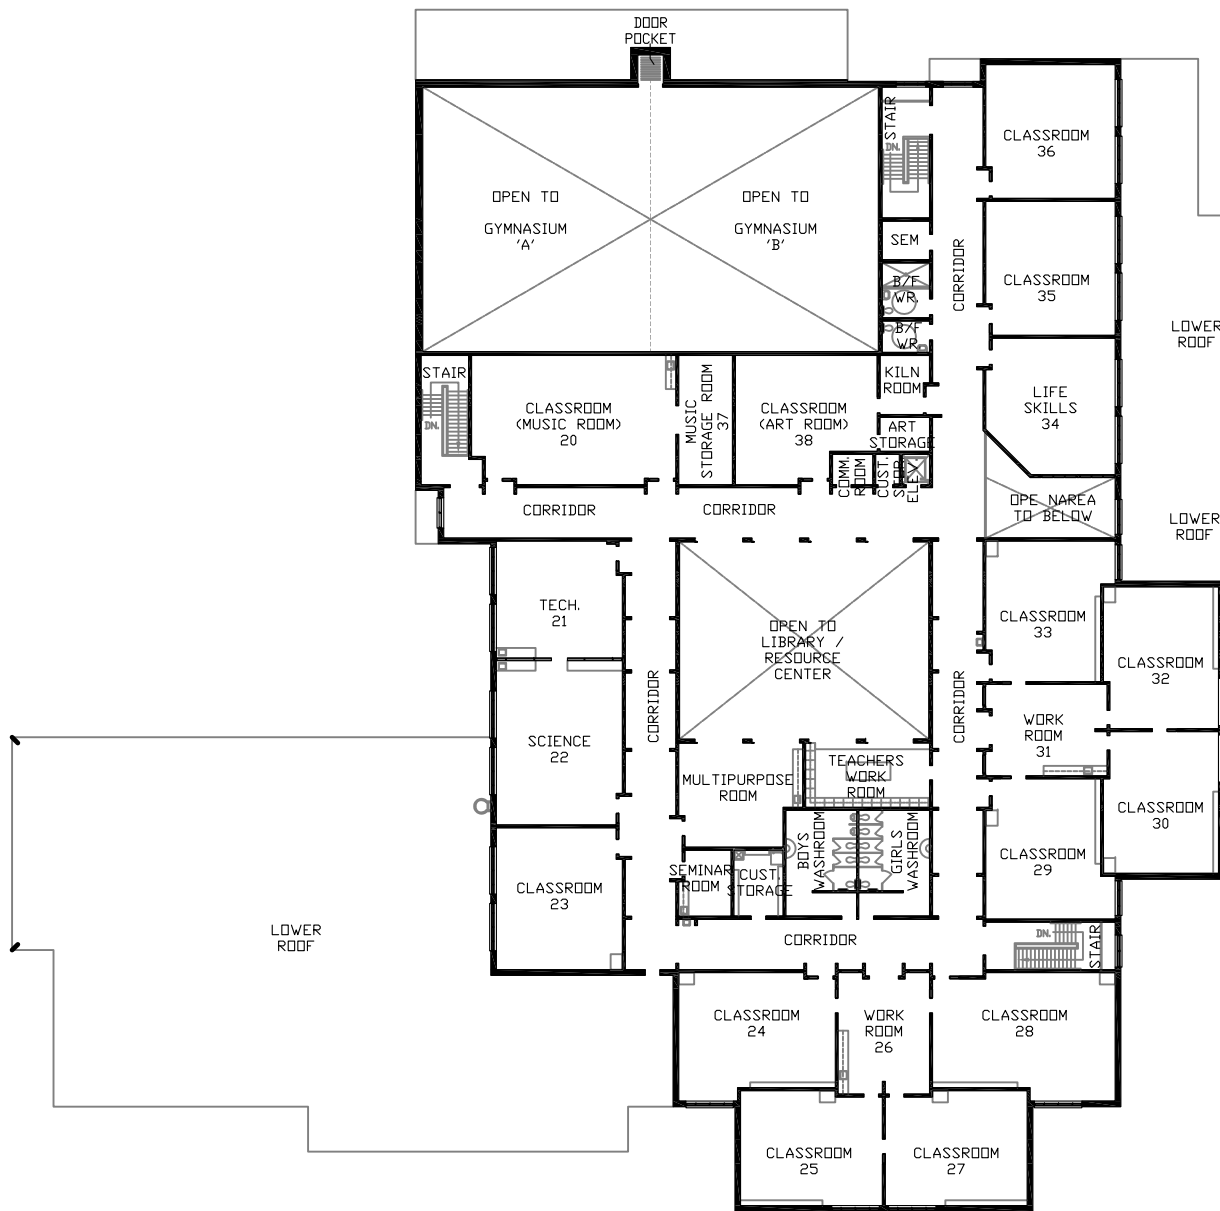 

SECOND FLOOR GROSS AREA : 23 193 SQ.FT. 2 154.7 SQ M

<b>WATERLOO REGION DISTRICT SCHOOL BOARD</b>		
PROJECT: EDNA STABLER PUBLIC SCHOOL - WATERLOO		
TITLE: SECOND FLOOR PLAN		
Date: JAN. 2008	Drawn by: SKH	Appr: .
Prev Rev: DEC 2007 SKA	Scale: 1" = 40'-0"	Dwg.No: 3 OF 3

I:\Maint\Drafting\elementary\EDNA STABLER\EDNA STABLER.dwg, 3/28/2008 11:45:33 AM



I:\Maint\Drafting\elementary\EDNA STAEBLER\EDNA STAEBLER.dwg, 3/28/2008 11:46:25 AM



FIXED REFERENCE ROOM NUMBERS

<b>WATERLOO REGION DISTRICT SCHOOL BOARD</b>		
PROJECT: EDNA STABLER PUBLIC SCHOOL - WATERLOO		
TITLE: FIRST FLOOR PLAN - FIXED REFERENCE ROOM NUMBERS		
Date: JAN. 2008	Drawn by: SKH	Appr.:
Prev Rev: DEC 2007 SKA	Scale: 1" = 40'-0"	Dwg.No: 2 OF 3

FIXED REFERENCE ROOM NUMBERS

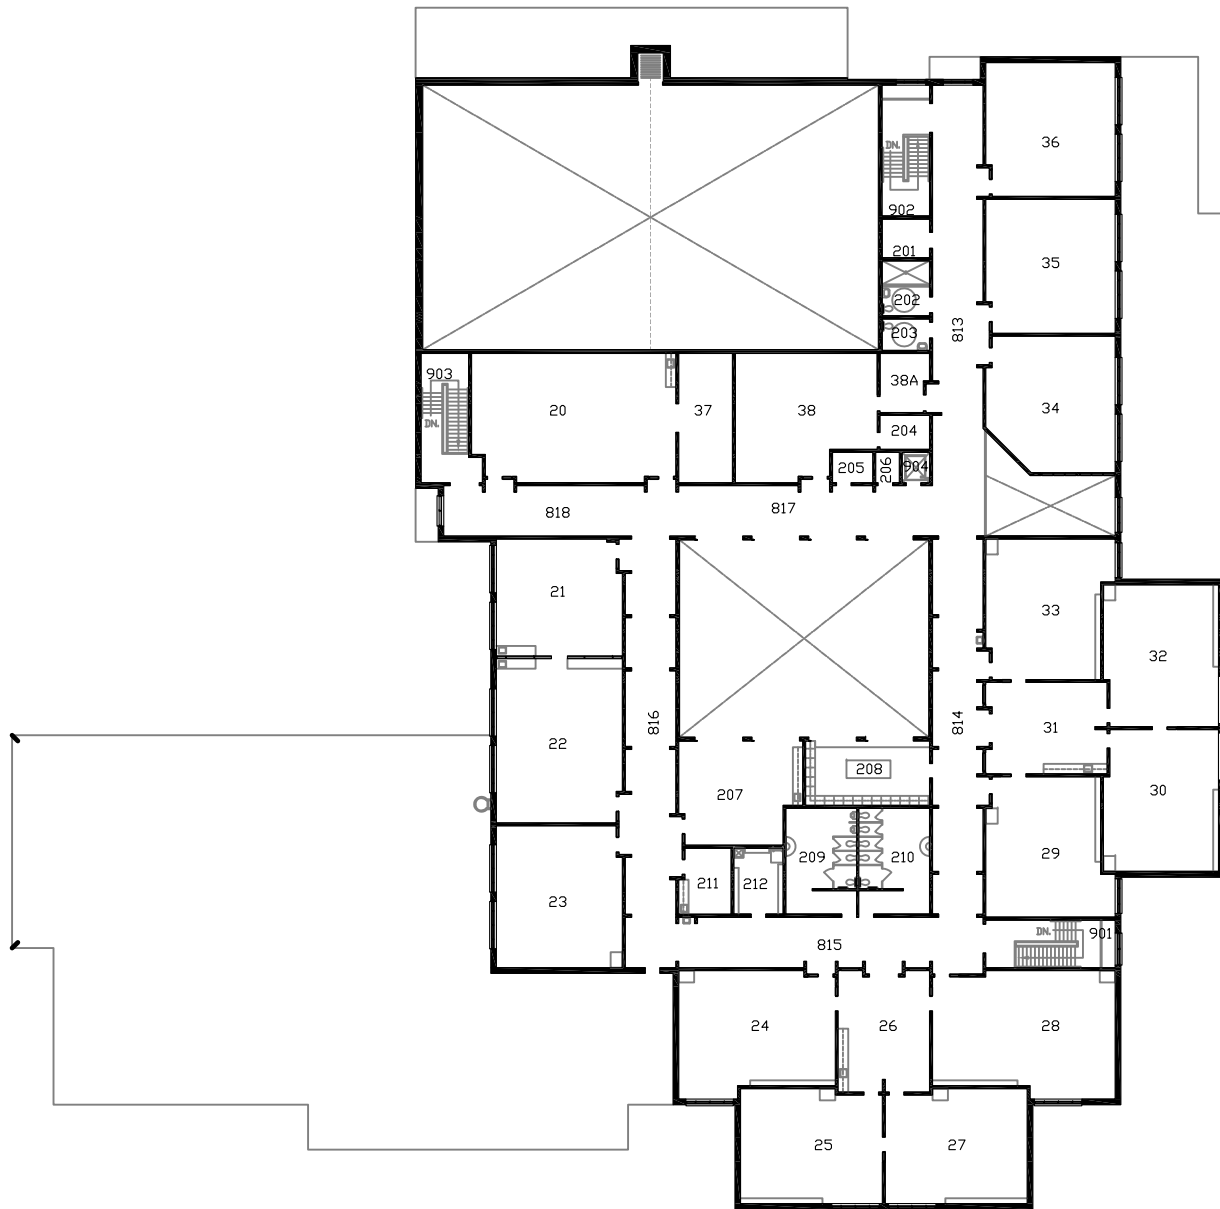 

<b>WATERLOO REGION DISTRICT SCHOOL BOARD</b>		
PROJECT: EDNA STABLER PUBLIC SCHOOL - WATERLOO		
TITLE: SECOND FLOOR PLAN - FIXED REFERENCE ROOM NUMBERS		
Date: JAN. 2008	Drawn by: SKH	Appr: .
Prev Rev: DEC 2007 SKA	Scale: 1" = 40'-0"	Dwg.No: 3 OF 3